


SECOND FLOOR PLAN

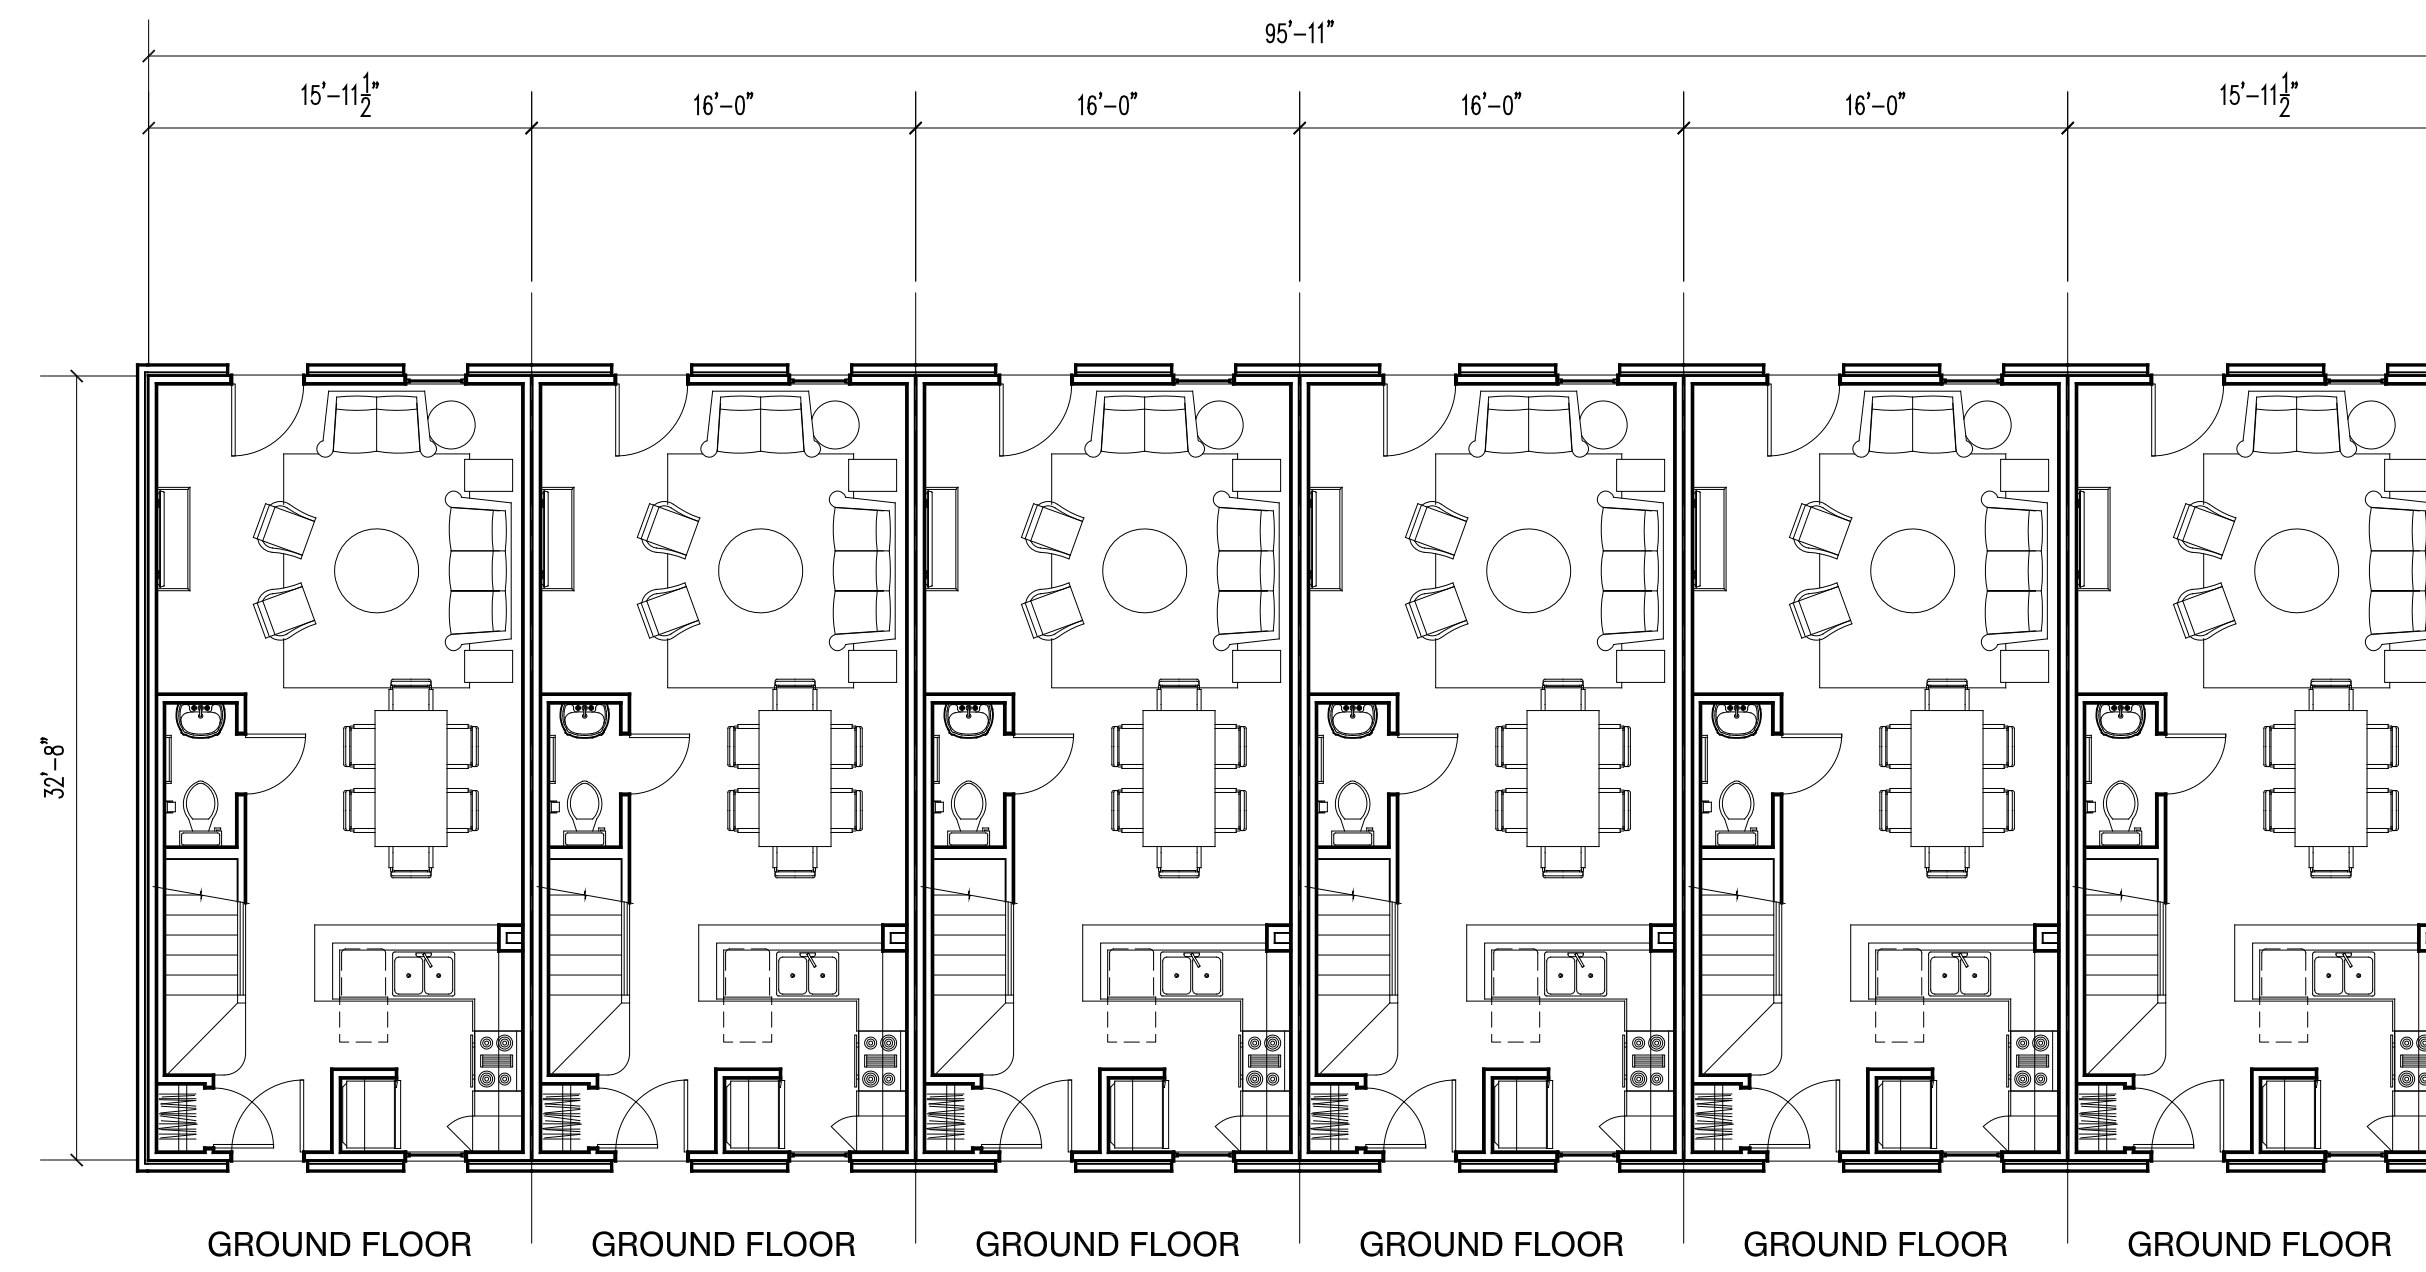

GROUND FLOOR PLAN